


UNIT F-1, SUBDIVISION
OF
FORBES PARK
SITuated IN A PORTION OF THE
RANGE DE CRISTO GRANT IN T.28 S., R.20 W., 6th P.M.
COSTILLA COUNTY, COLORADO

UNIT F-1, SUBDIVISION

FORBES PARK

SITuated IN A PORTION OF THE
RANGE DE CRISTO GRANT IN T.28 S., R.20 W., 6th P.M.
COSTILLA COUNTY, COLORADO

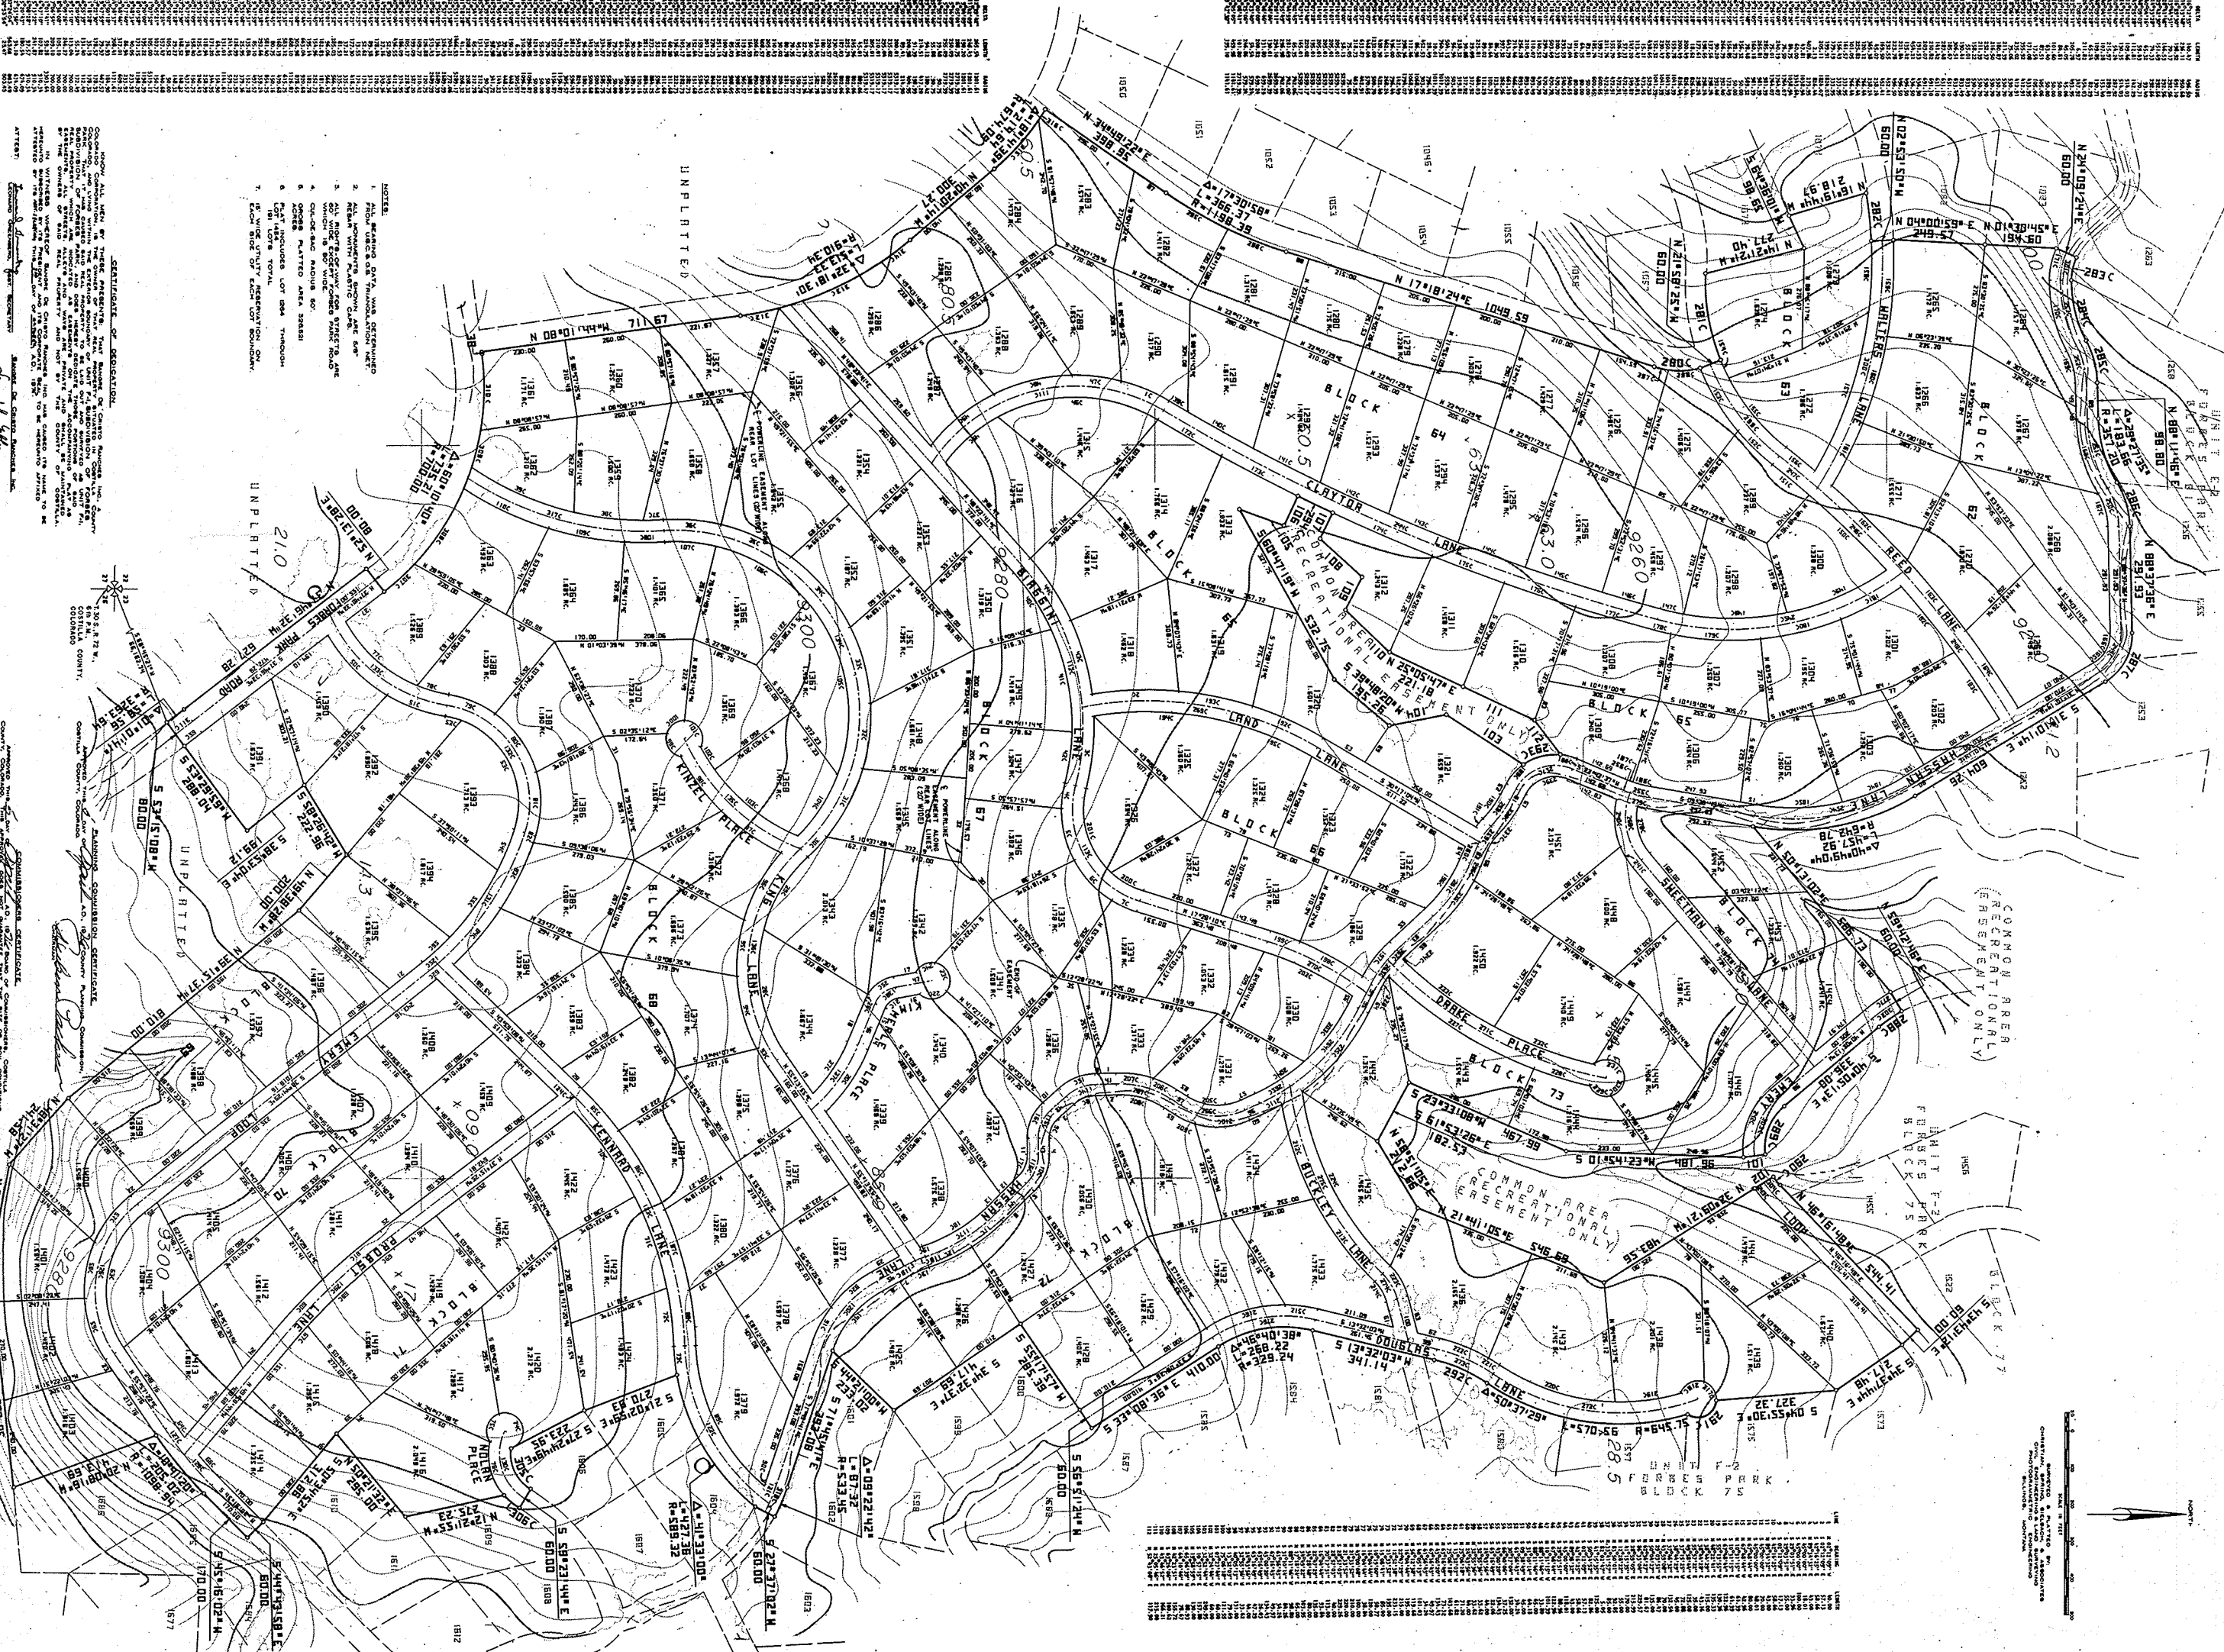

STATE OF COLORADO
COUNTY OF COSTILLA



124677