


UNIT #2, SUBDIVISION OF FORBES PARK

SITuated IN A PORTION OF THE SANGRE DE CRISTO GRANT IN T.30 S., R.70 W., 6th P.M. COSTILLA COUNTY, COLORADO

UNIT #1 FORBES PARK

BLOCK 107
BLOCK 201
BLOCK 103
BLOCK 95
BLOCK 105

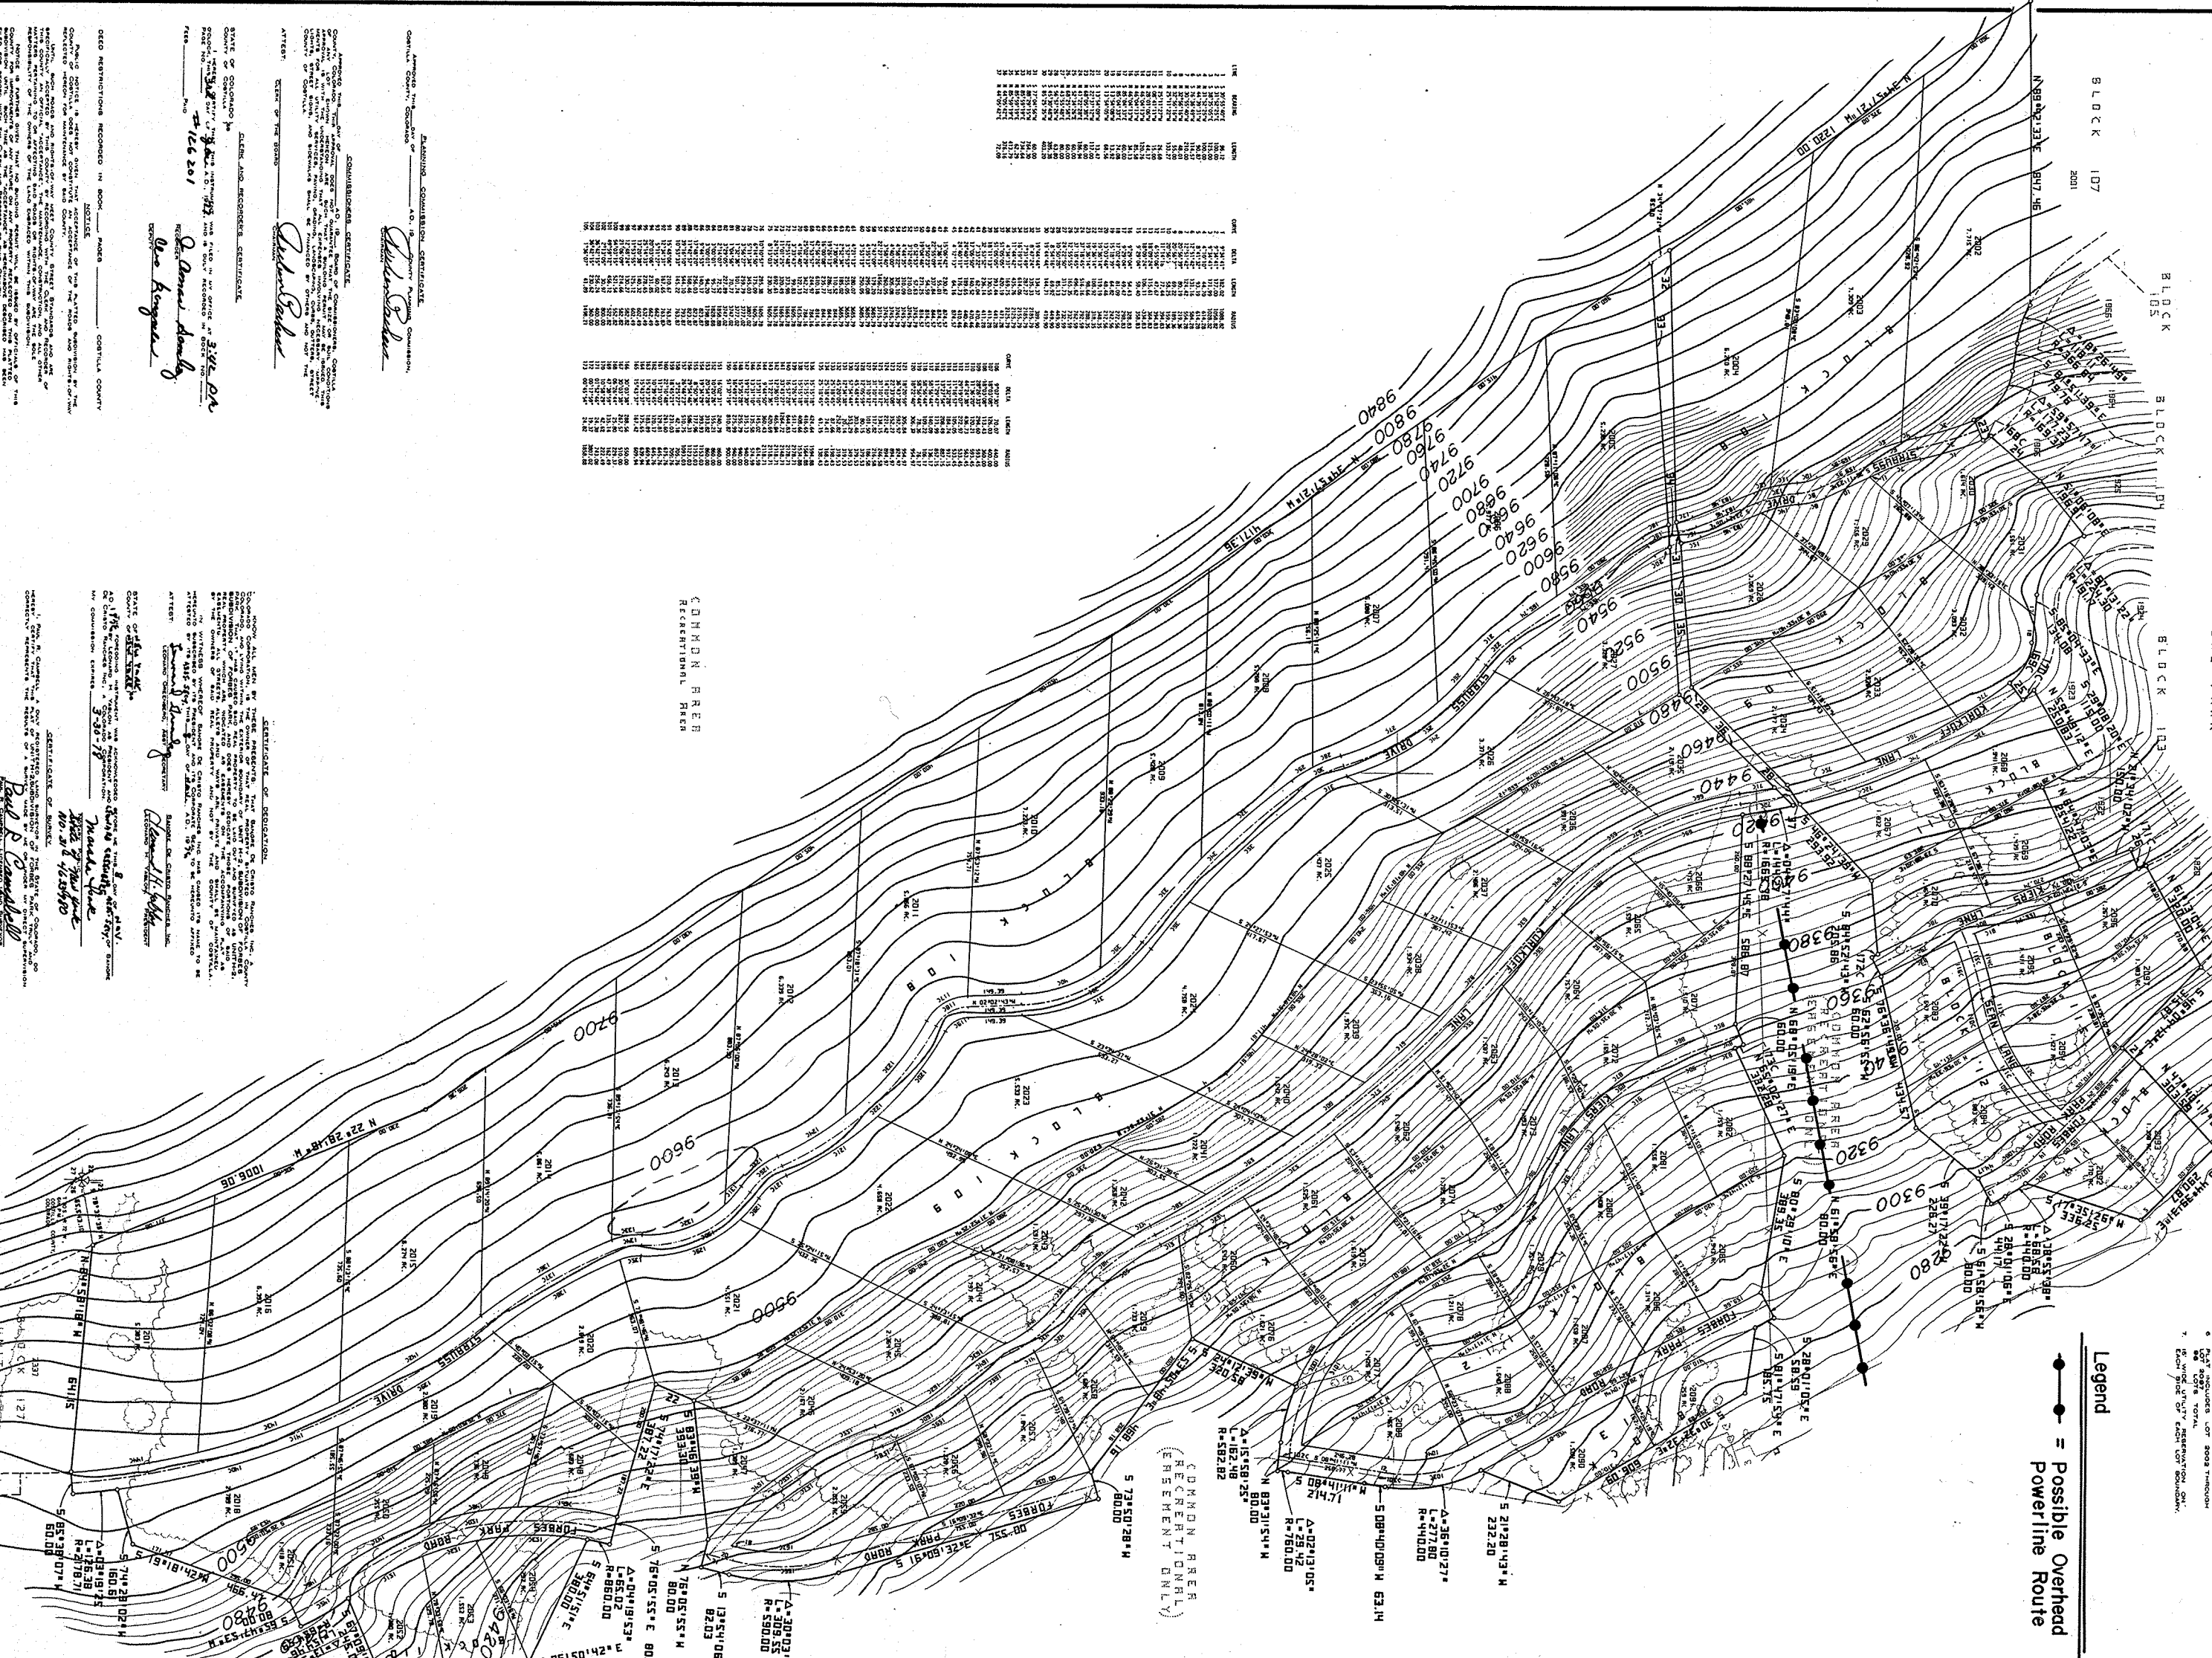


Legend
● — = Possible Overhead Powerline Route


STATE OF COLORADO
COUNTY OF COSTILLA
SUBDIVISION OF
FORBES PARK
UNIT #2

ATTEST:
[Signature]






