


UNIT K-1, SUBDIVISION
OF
FORBES PARK
SITUATED IN A PORTION OF THE
SANGRE DE CRISTO GRANT IN T.30 S., R.68 & 70 W. 6th P.M.
COSTILLA COUNTY, COLORADO

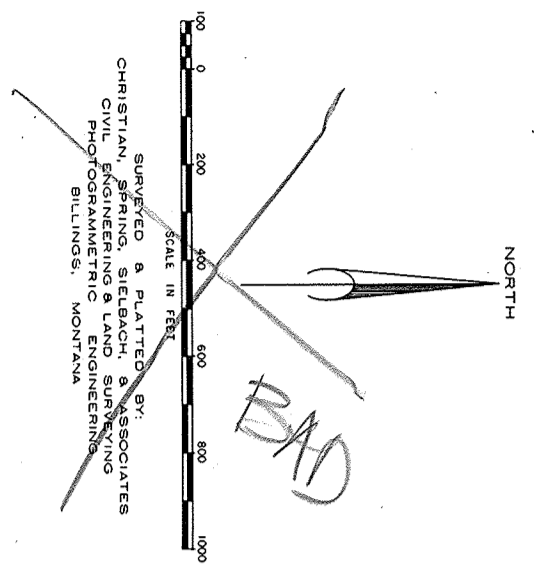

- NOTES:
 3. ALL DIMENSIONS ARE TO THE CENTER OF THE ROAD UNLESS OTHERWISE NOTED.



CERTIFICATE OF DEDICATION













DEED RESTRICTIONS RECORDED IN BOOK _____ PAGE _____ COSTILLA COUNTY



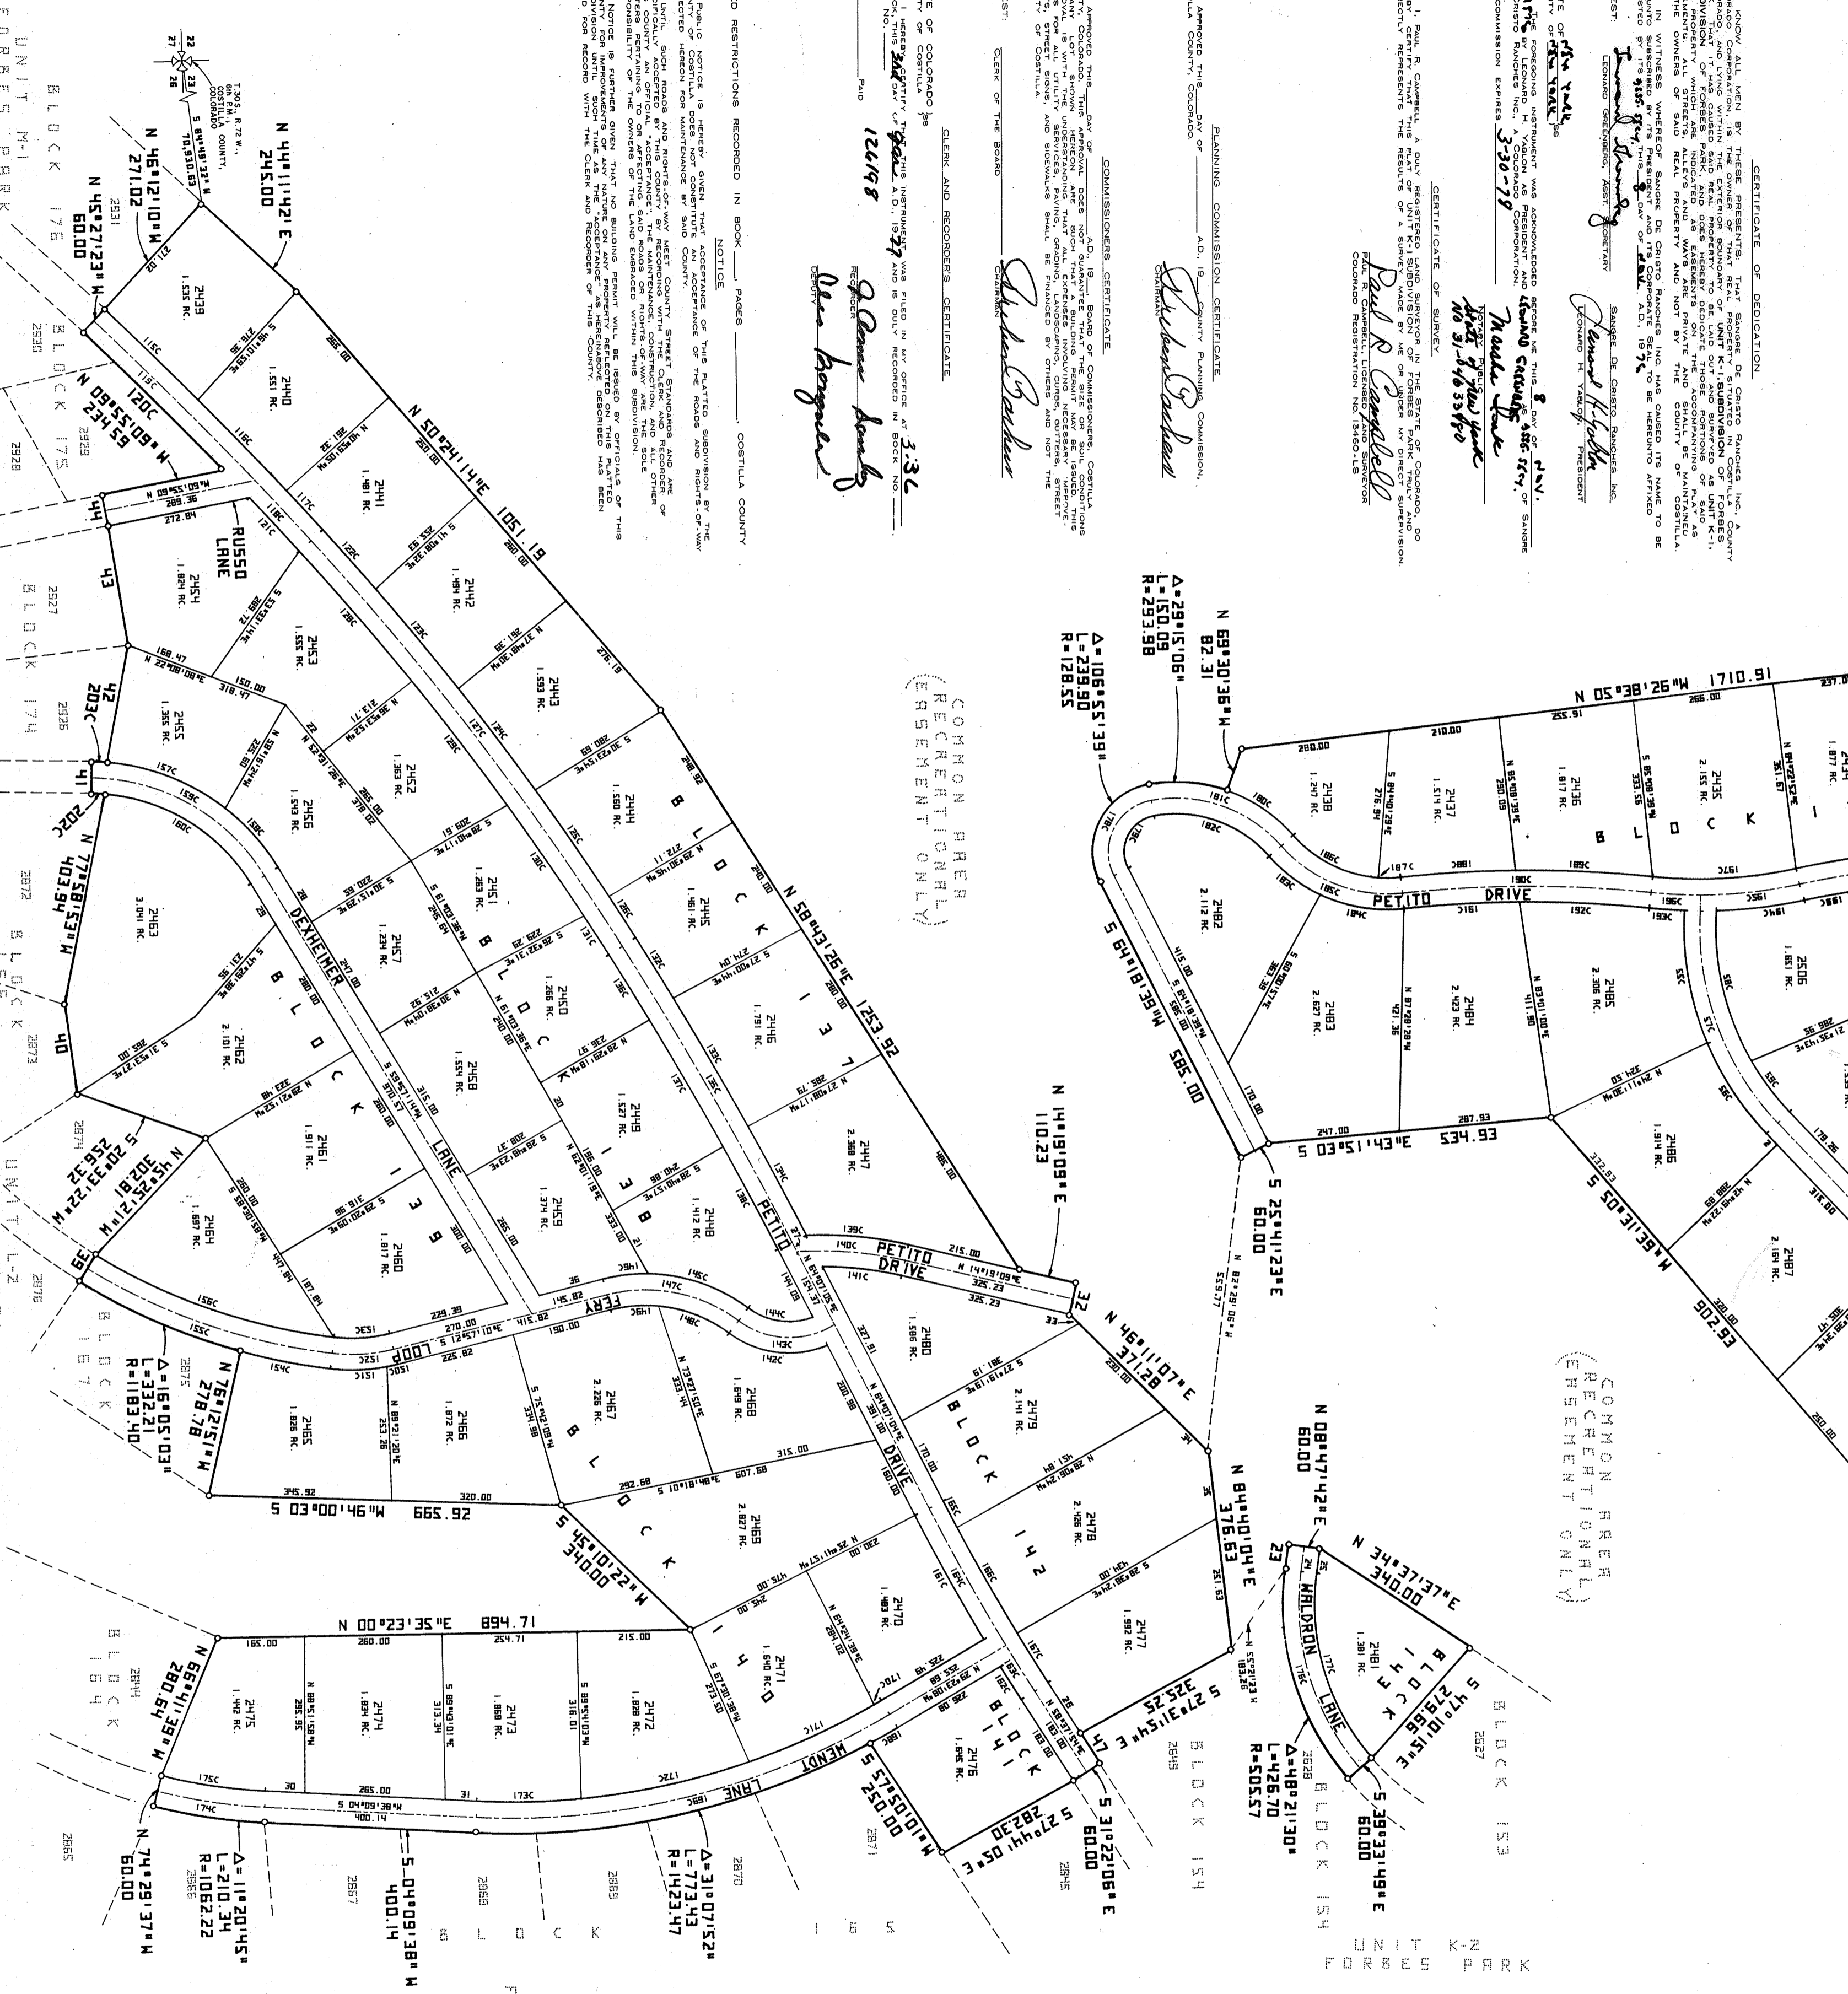

