


UNIT U-2
FORBES PARK

UNIT M-1, SUBDIVISION
OF

FORBES PARK

COSTILLA COUNTY, COLORADO

NORTH

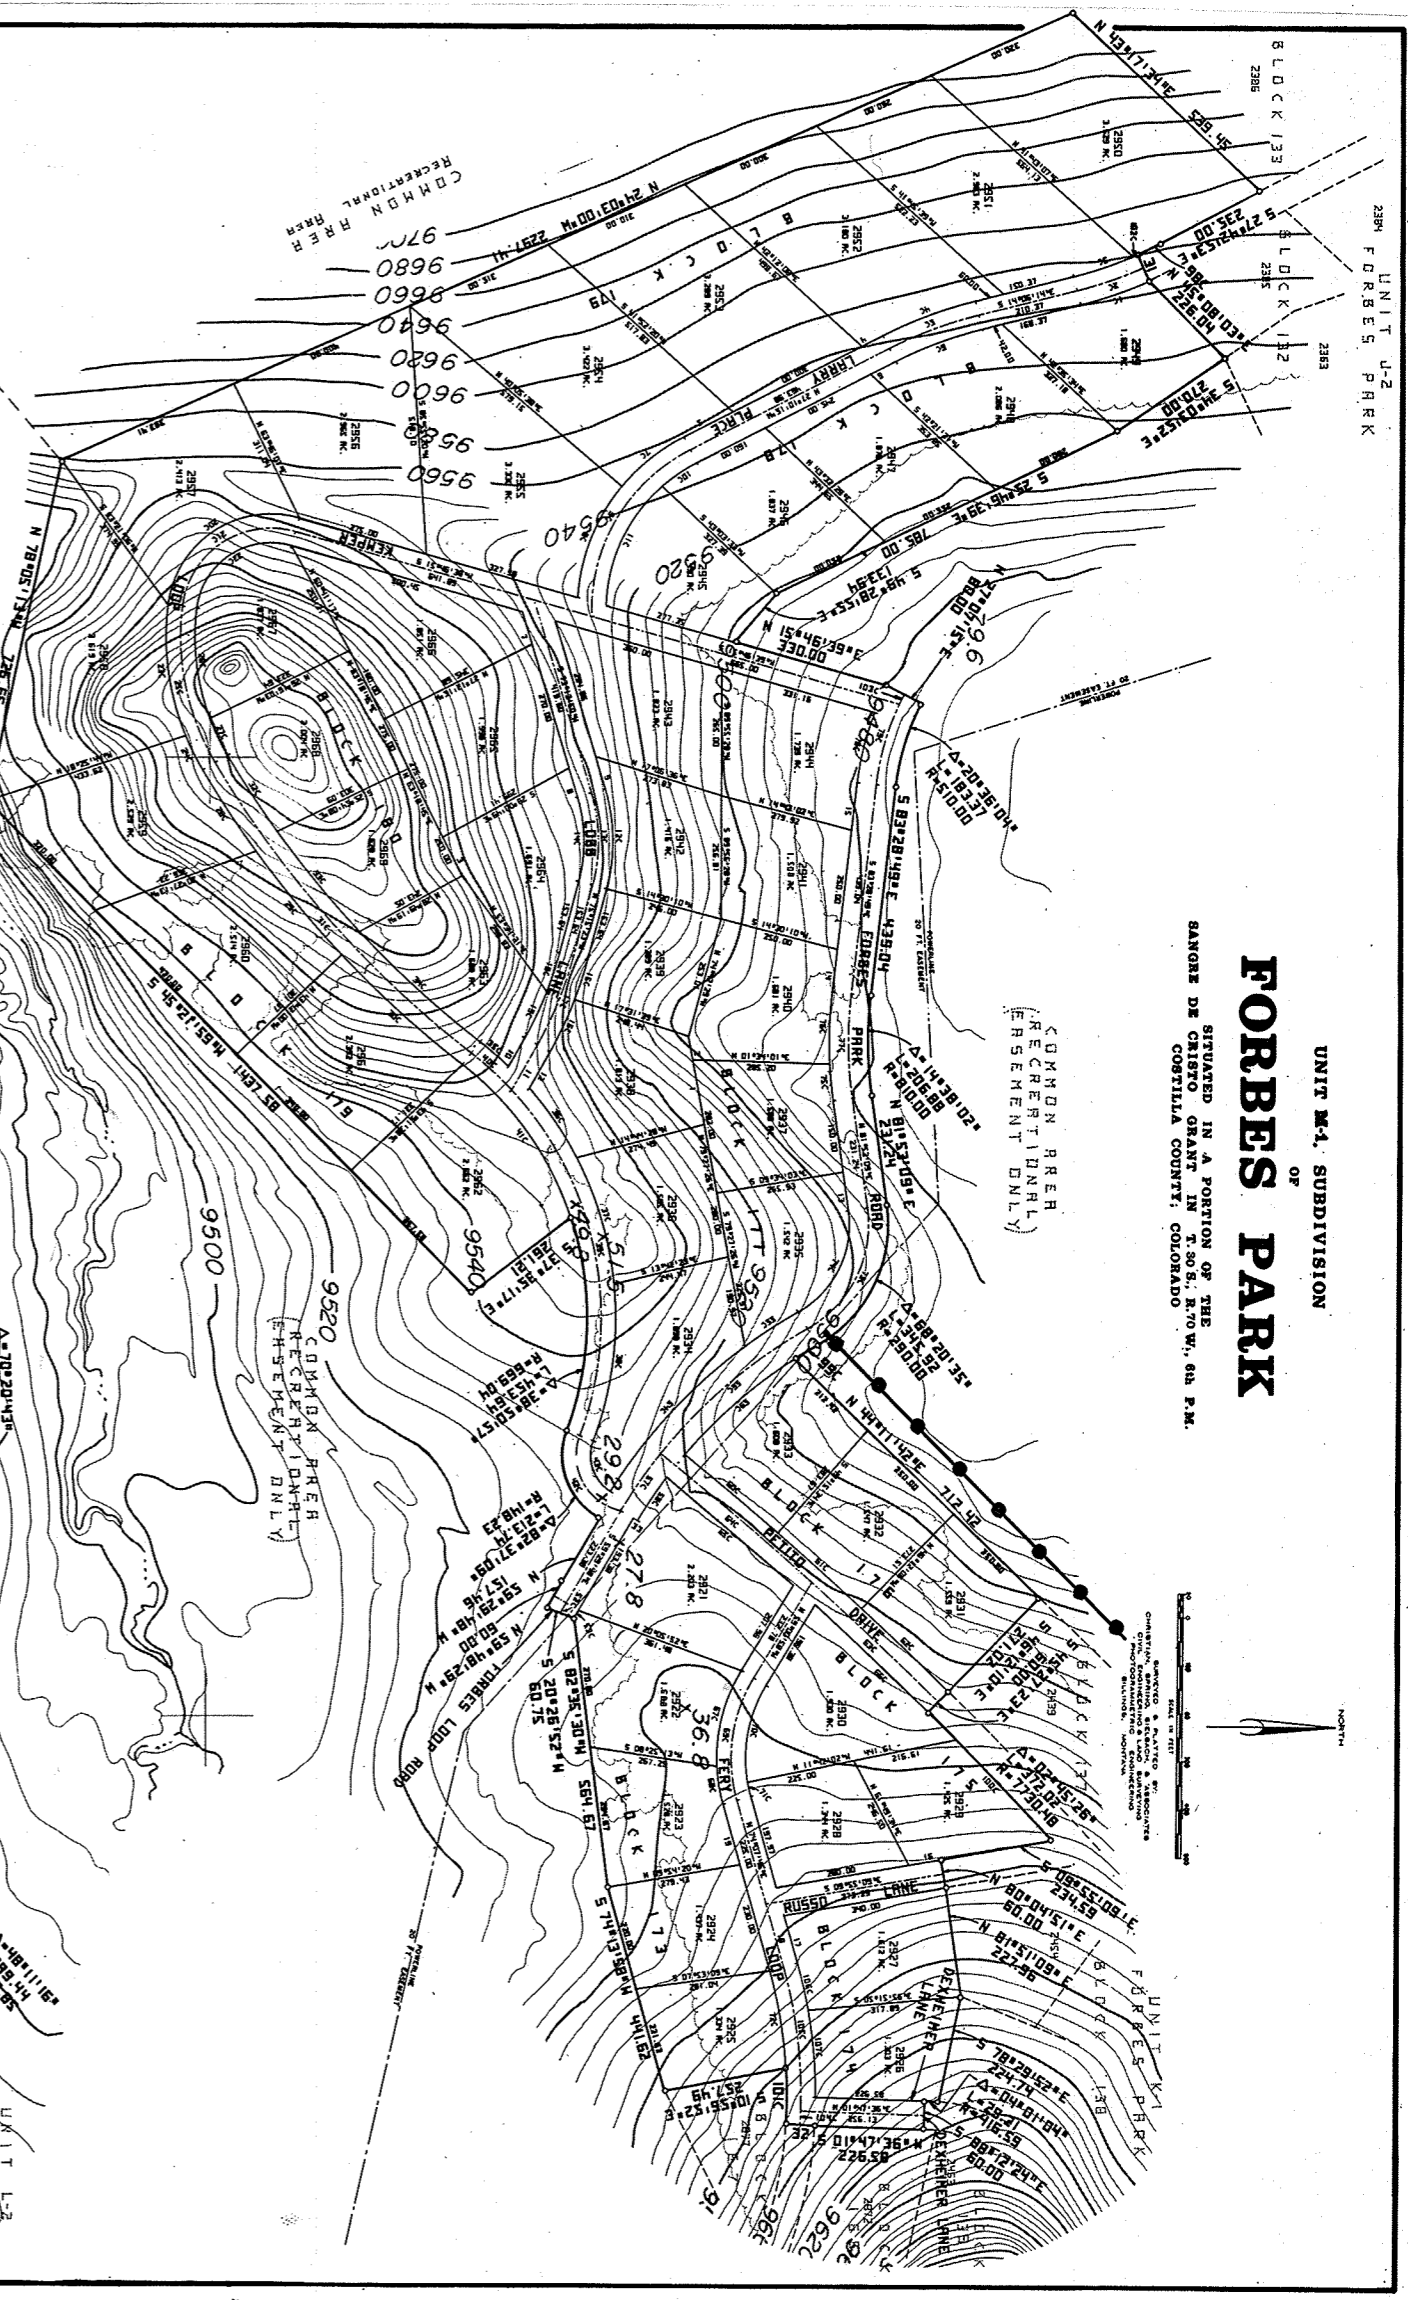


Legend

●---● = Possible Overhead Powerline Route














