

UNIT E-1, SUBDIVISION
OF
FORBES PARK
SITUATED IN A PORTION OF THE
COSTILLA COUNTY, COLORADO

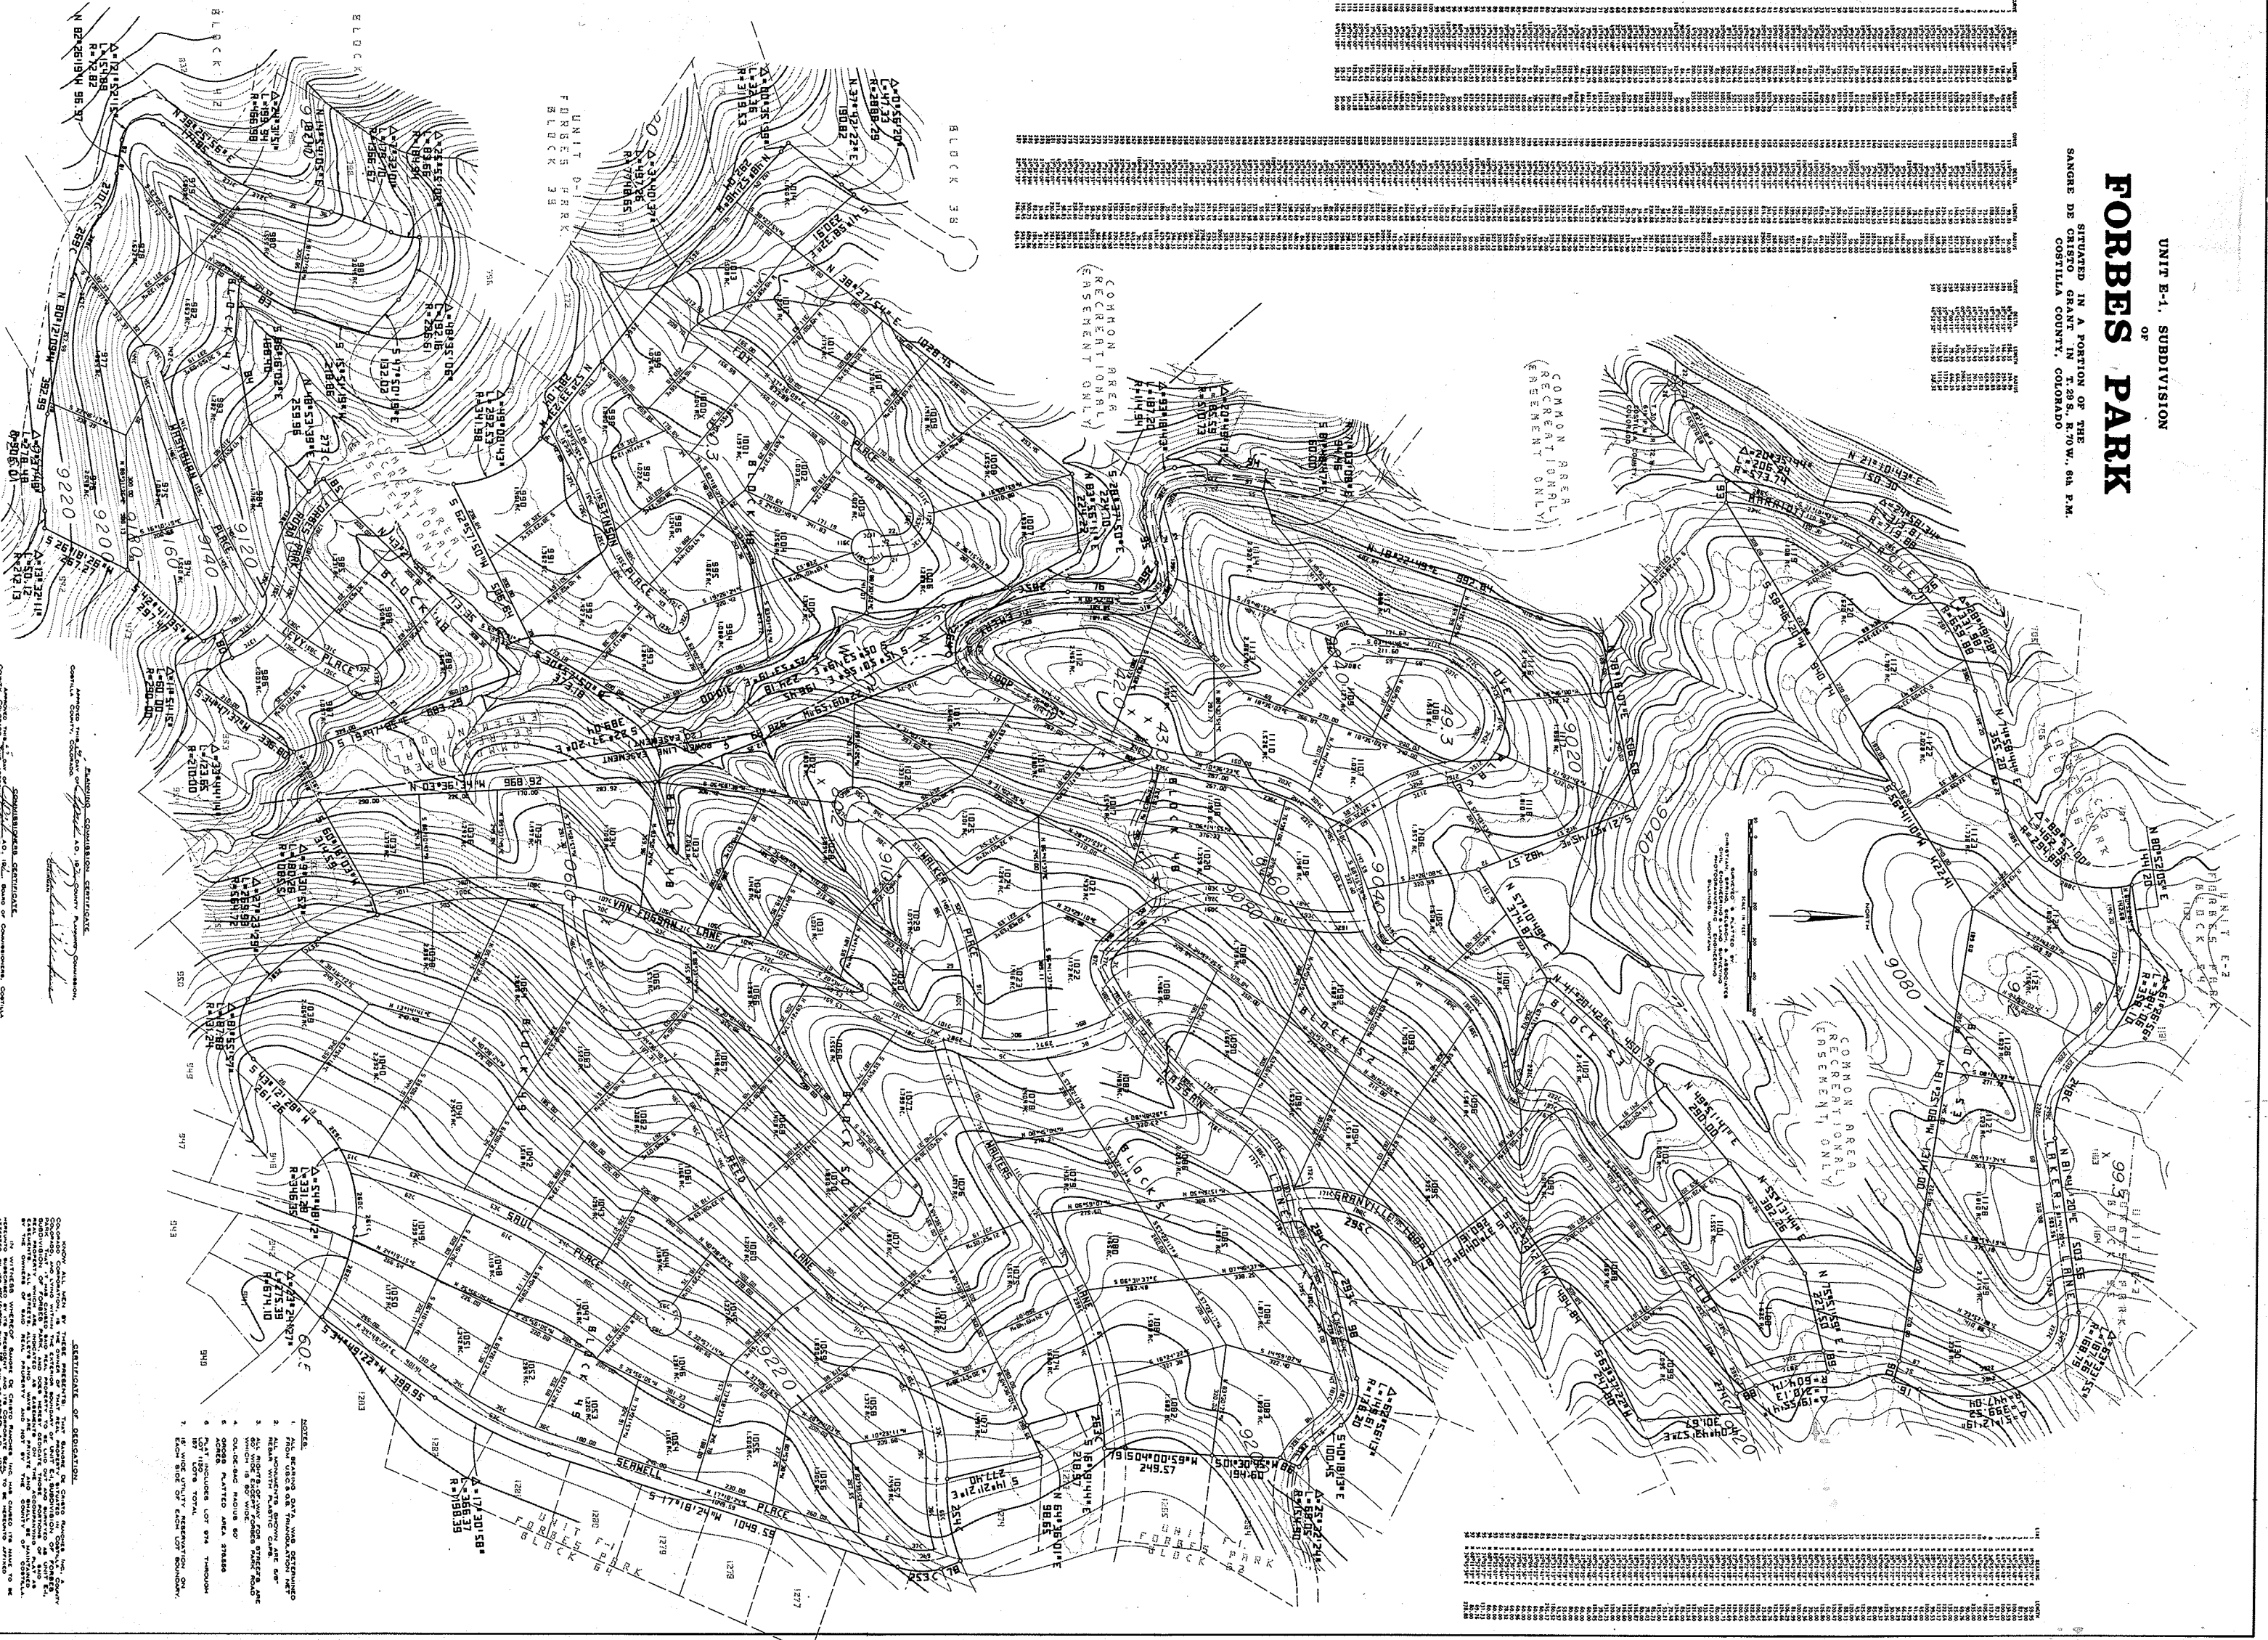









