



UNIT G-2, SUBDIVISION  
OF  
**FORBES PARK**  

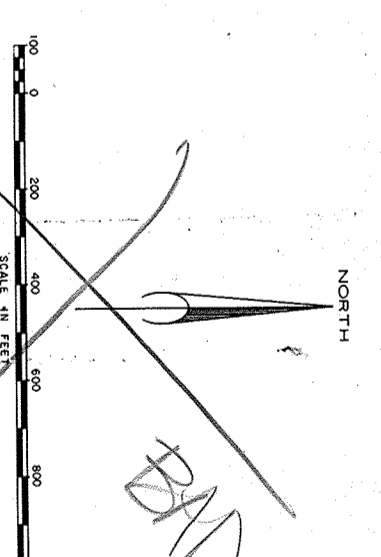





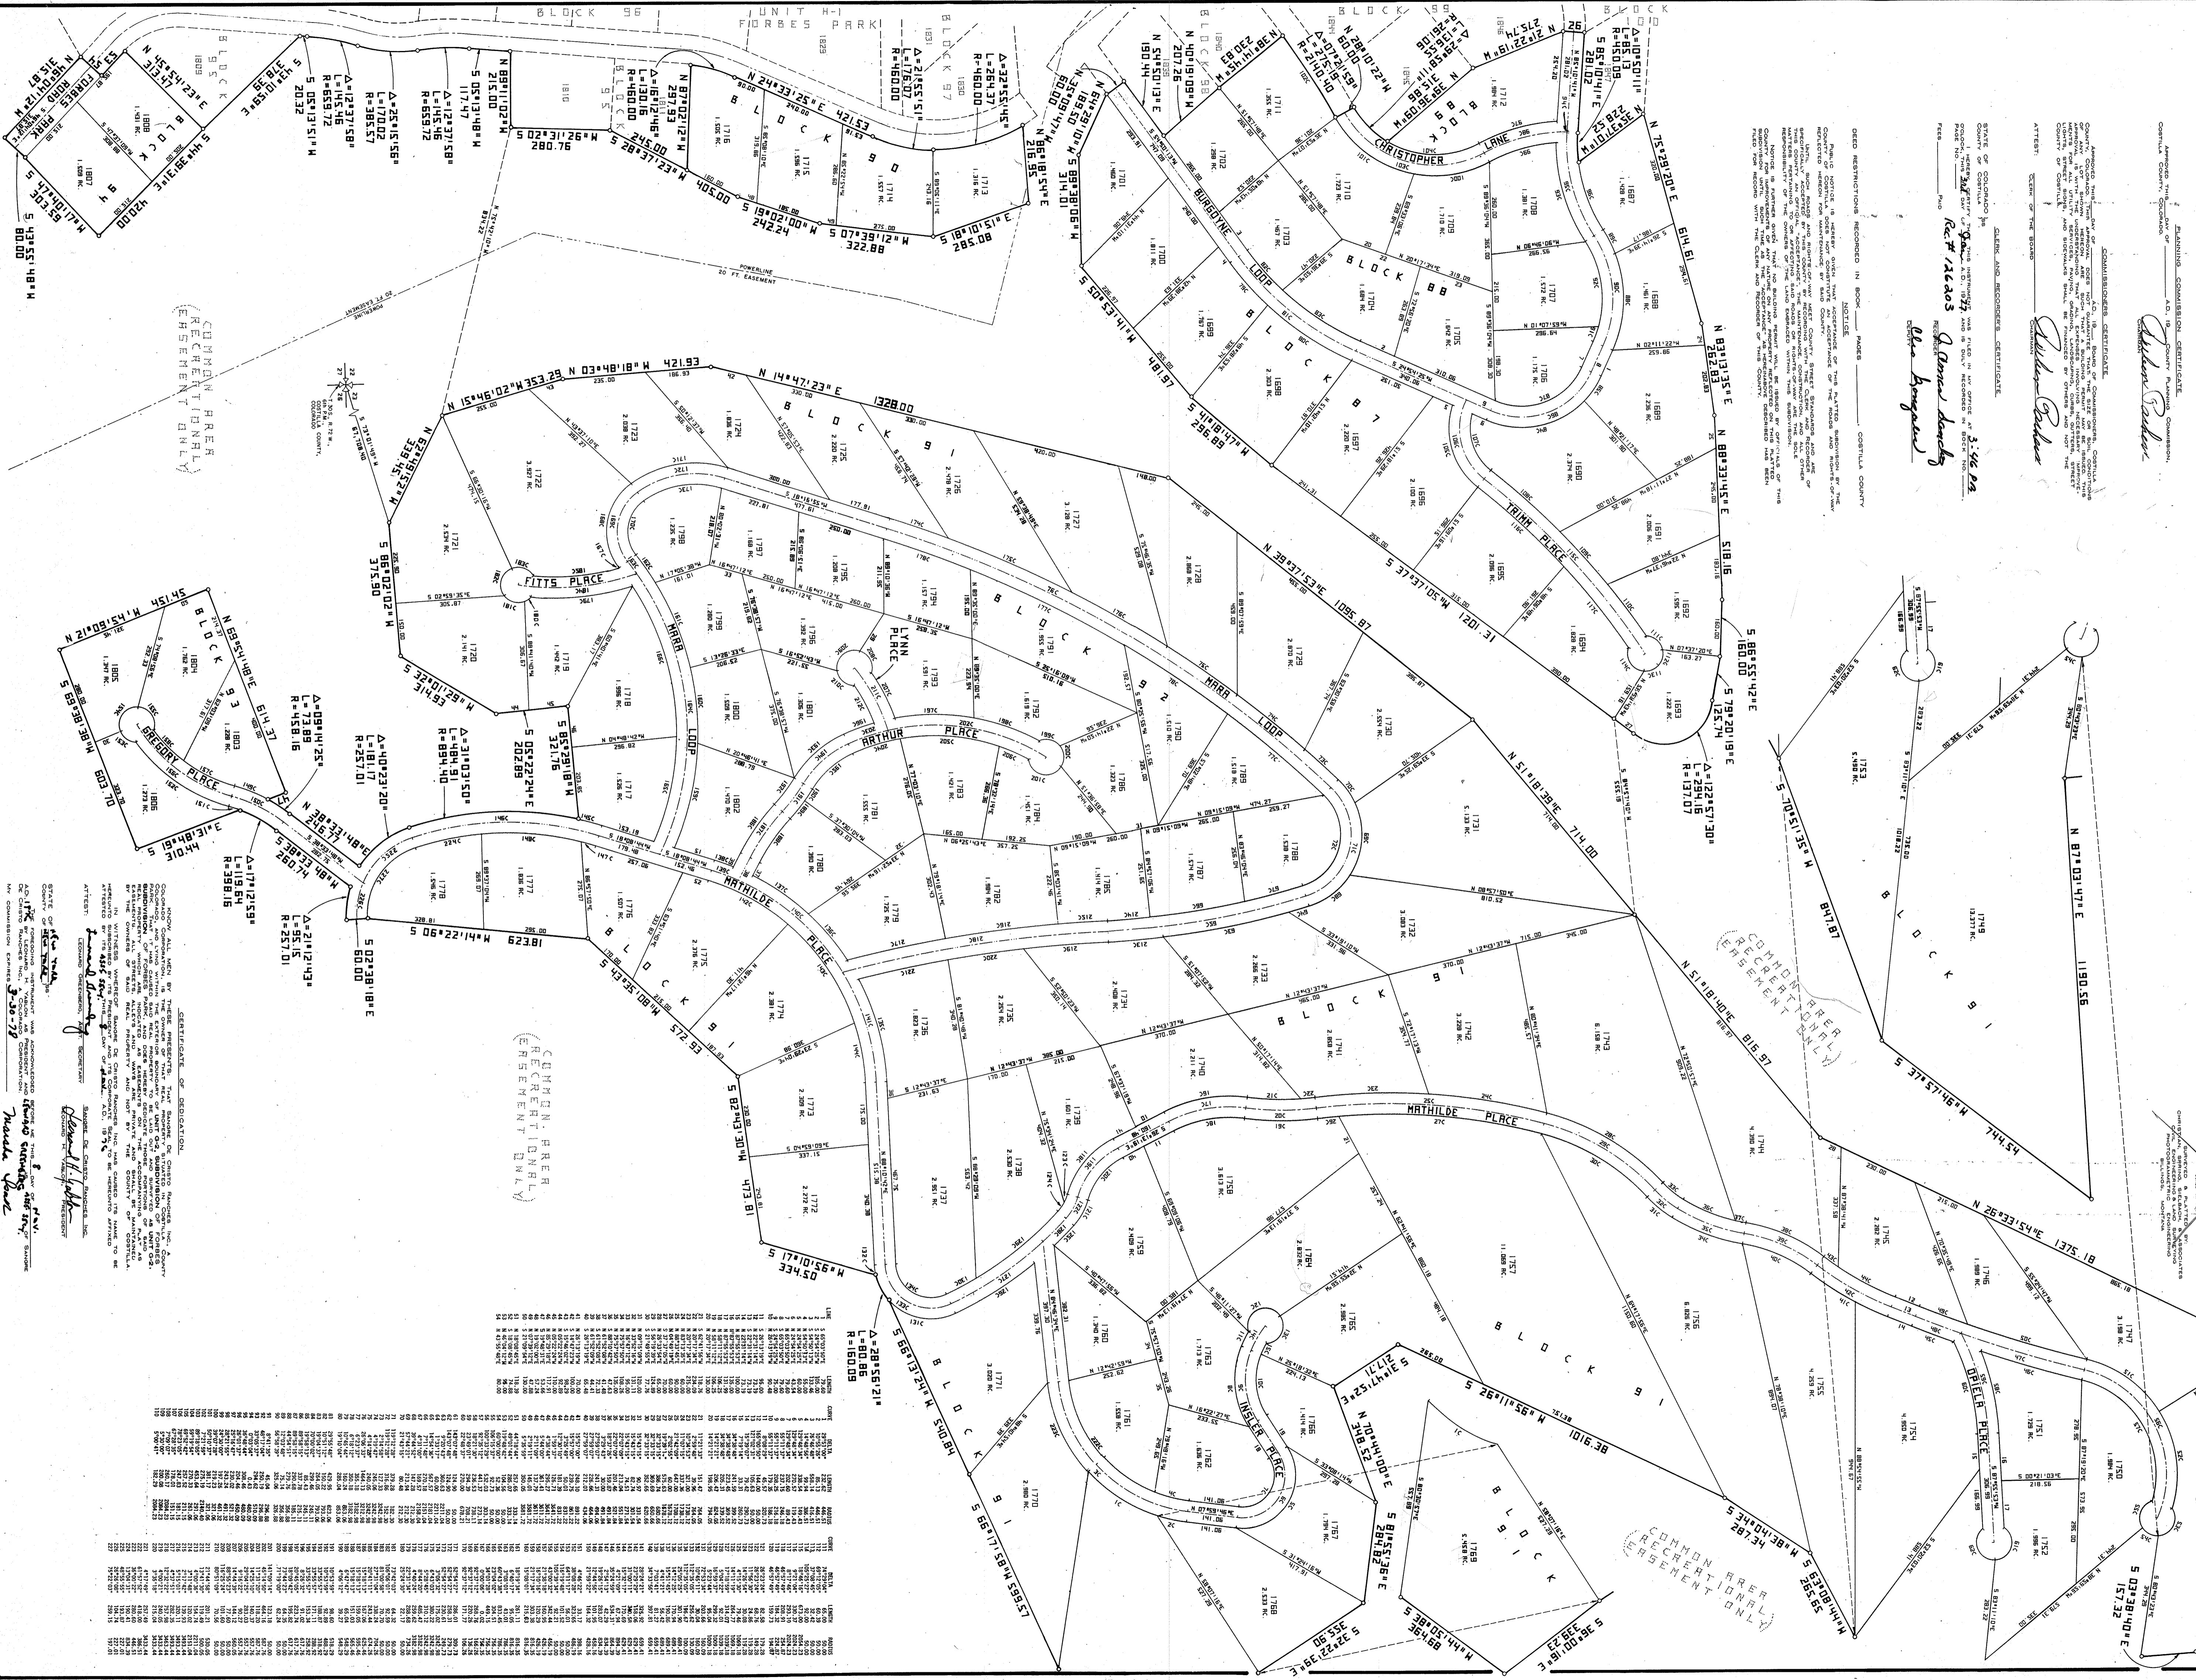


